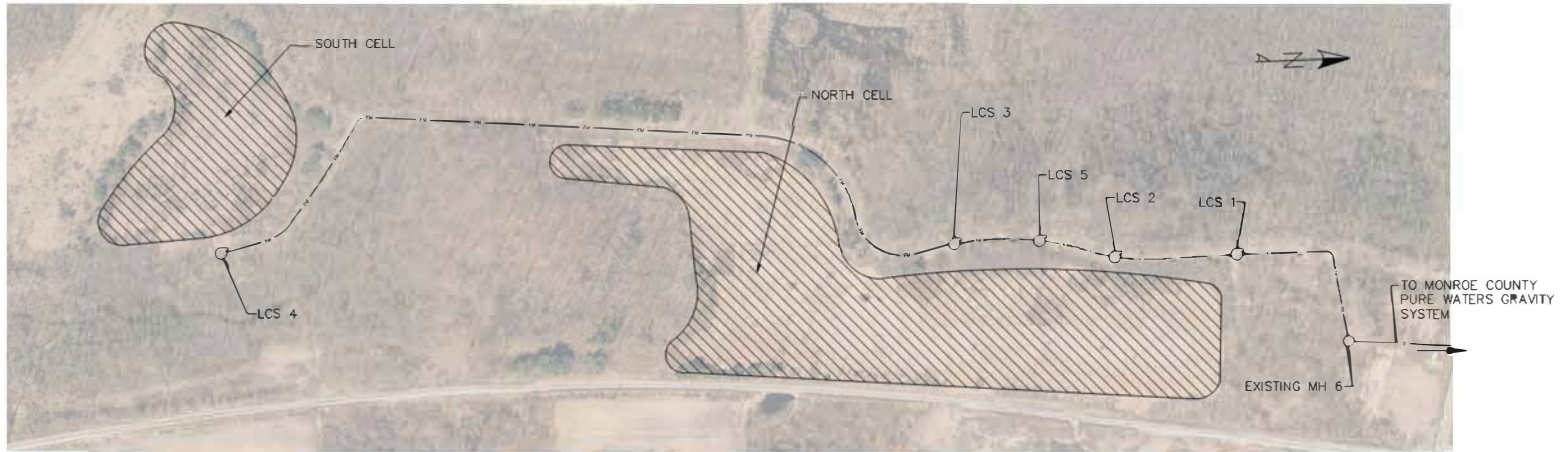


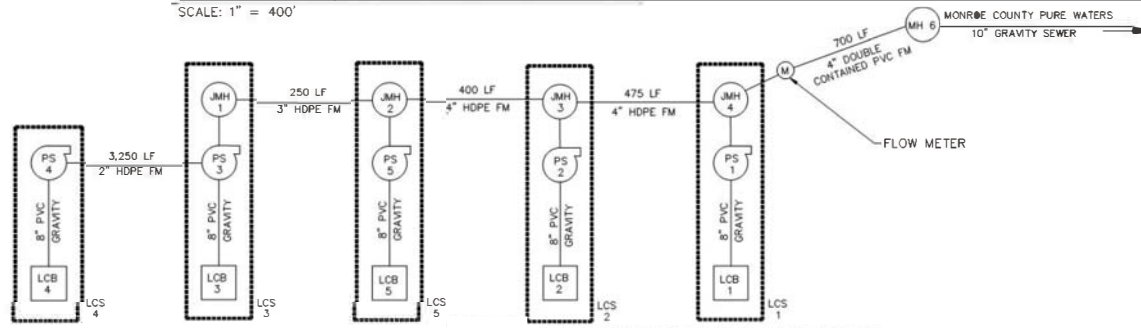
**APPENDIX E-2 SITE DELINEATION  
RUSH LANDFILL & INFRASTRUCTURE**

OCFS Industry Residential Center  
375 Rush-Scottsville Road, Rush NY 124543



**PARTIAL PLAN; RUSH LANDFILL - LEACHATE COLLECTION SYSTEM - SOUTH AND NORTH CELLS**

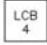



SCALE: 1" = 400'



**LEACHATE COLLECTION SYSTEM SCHEMATIC**

SCALE: NOT TO SCALE

**LEGEND**

-  EXISTING LEACHATE COLLECTION BASIN
-  EXISTING PUMP STATION
-  EXISTING JUNCTION MANHOLE
-  EXISTING MANHOLE
- LCS LEACHATE COLLECTION SYSTEM
- LF LINEAR FEET
- FM FORCE MAIN
- HDPE HIGH DENSITY POLYETHYLENE PIPE
- PVC POLYVINYL CHLORIDE PIPE